

**PREMIUM TRUCK SCISSOR DOCK LIFT - WL-100-5-78, WL-RHT**

\*\*\*ANY ADDITIONS, DELETIONS, OR OMISSIONS MUST BE CORRECTED ON THIS DRAWING AS THIS DRAWING WILL BE CONSIDERED ALL INCLUSIVE\*\*\*  
 ALL GRAPHICS PROVIDED ARE FOR REFERENCE ONLY. IF CERTAIN DIMENSIONS ARE CRITICAL PLEASE VERIFY THOSE DIMENSIONS WITH YOUR SALESPERSON

**STANDARD FEATURES**

MODEL NUMBER: WL-100-5-78, WL-RHT  
 UNIT TO BE MOUNTED: AT SURFACE  
 OR IN PIT (CIRCLE ONE)  
 CAPACITY (EVENLY DISTRIBUTED):  
 5,000 LBS  
 OVERALL PLATFORM SIZE: (84" X 96")  
 RAISED HEIGHT 68" ± 2"  
 LOWERED HEIGHT: 8"  
 REMOVABLE HANDRAILS AND 4"  
 REMOVABLE TOE BOARDS 42" HT W/  
 21" MID-RAIL  
 USABLE WIDTH: 76 5/8"  
 TRUCK BRIDGE IS 72" W X 18" L AT  
 ROLLER END W/ CHAINS & HANDLES  
 FRAME SIZE IS: 62" W X 93" L  
 SHIPPING WT APPROX: 3400 LBS ±  
 6 1/2 HP EXTERNAL POWER UNIT (SEE  
 BOTTOM OF PAGE)  
 W/ 8' OF HYDRAULIC HOSE  
 -CONTROL IS HANDHELD, 2  
 BUTTON, NEMA 4 PENDANT WITH  
 4'-20' USABLE COIL CORD  
 REFER TO THE UNIT'S ELECTRICAL  
 DIAGRAM FOR  
 ELECTRICAL SERVICE  
 REQUIREMENTS  
 -INSTALL TO MEET ALL APPLICABLE  
 STATE & LOCAL  
 CODES FOR YOUR AREA!  
 5" BEVELED TOE GUARD  
 ARCHITECTURAL REVIEW FOR  
 CORRECTNESS OF PIT AND FOR  
 COMPLIANCE TO LOCAL AND STATE  
 CODES IS RECOMMENDED.  
 UNIT IS DURABLE LIQUID PAINT BROWN  
 FINISH  
 HANDRAILS ARE TOUGH BAKED IN POWDER  
 COATED YELLOW FINISH


DIMENSION TOLERANCE ± 1/4"

**SPECIAL FEATURES**


WL-RHT  
 REMOVABLE HANDRAILS  
 AND TOE BOARDS

HYDRAULIC UNIT  
 OVERALL DIMENSIONS  
 14"W x 33"L x 31"H  
 (COMES W/ 8FT HOSE)

|                                 |                   |                     |                    |
|---------------------------------|-------------------|---------------------|--------------------|
| POWER                           | AC                | <del>DC (12V)</del> | <del>AIR/OIL</del> |
| MOTOR VOLTAGE                   | <del>115</del>    | <del>208</del>      | <del>230</del> 460 |
| DEDICATED CIRCUIT REQUIRED 60Hz |                   |                     |                    |
| MOTOR PHASE                     | <del>SINGLE</del> | THREE               |                    |
| CONTROL                         | HAND              | <del>FOOT</del>     |                    |

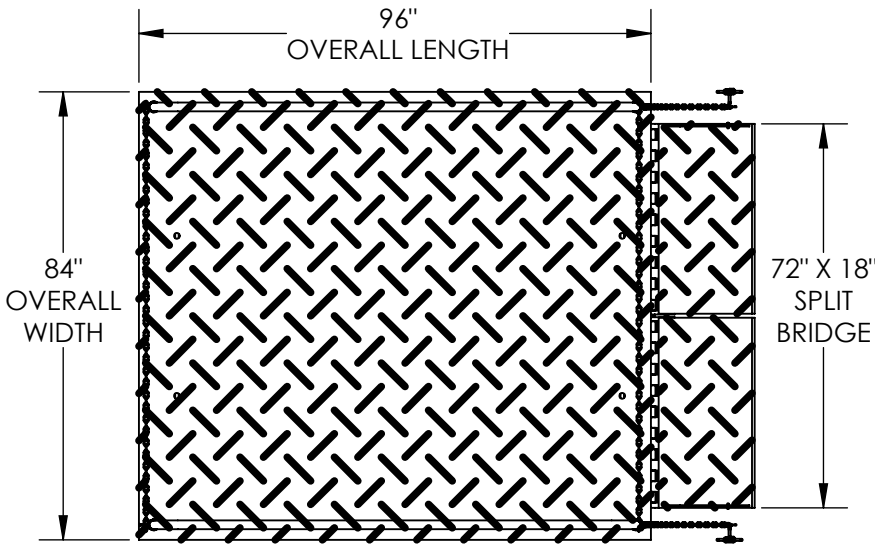

\*\* STANDARD UNIT NOT INTENDED FOR SIDE CROSS LOAD \*\*

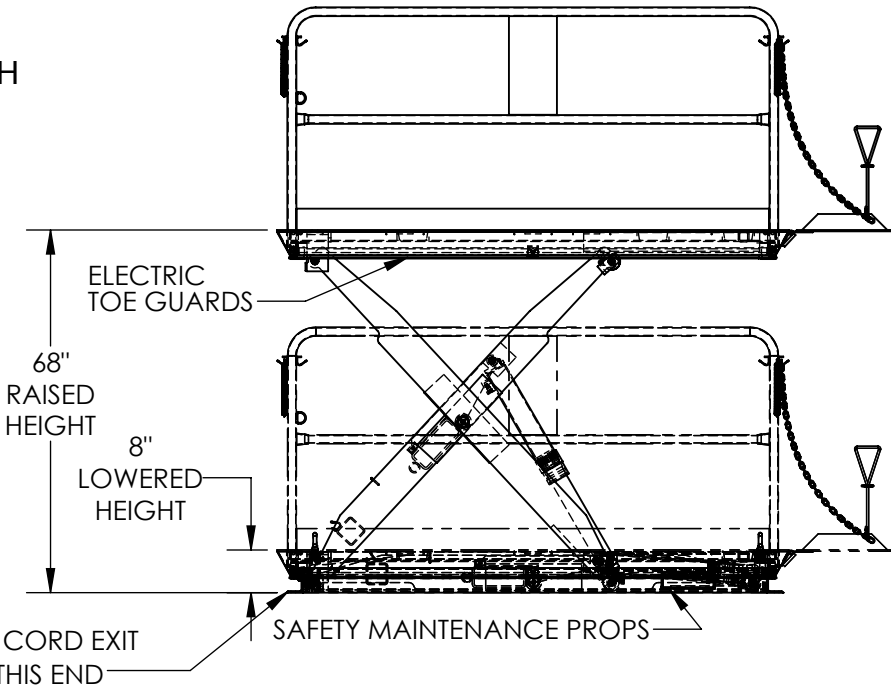

APPROVAL

I, THE UNDERSIGNED, AGREE THAT THE PRODUCT AS REPRESENTED SATISFIES DESIGN AND DIMENSION REQUIREMENTS. I ALSO ACKNOWLEDGE MY DUTY TO CONFIRM PRODUCT AND INSTALLATION COMPLIANCE WITH ALL APPLICABLE FEDERAL, STATE AND LOCAL REGULATIONS AND STANDARDS.  
**UNITS REQUIRING APPROVAL DRAWINGS OR MODIFIED ARE NON-RETURNABLE**  
 [ ] As drawn [ ] As marked

Signed: \_\_\_\_\_ Date: \_\_\_\_\_

Printed Name: \_\_\_\_\_

LEAD TIME WILL START UPON RECEIPT OF SIGNED APPROVAL DRAWING

|                      |  |                |  |
|----------------------|--|----------------|--|
| DISTRIBUTOR'S NAME:  |  | P.O.#          |  |
| VESTIL MANUFACTURING |  | X              |  |
| DRAWN BY: SJG        |  | W.O.#          |  |
| DATE: 11/28/2018     |  | X              |  |
| REFERENCE: X         |  | SALES: X       |  |
| SCALE: 1:36          |  | FILE NAME:     |  |
| QUOTED LEAD TIME: X  |  | QUOTE # X      |  |
|                      |  | 05-007-302-001 |  |